




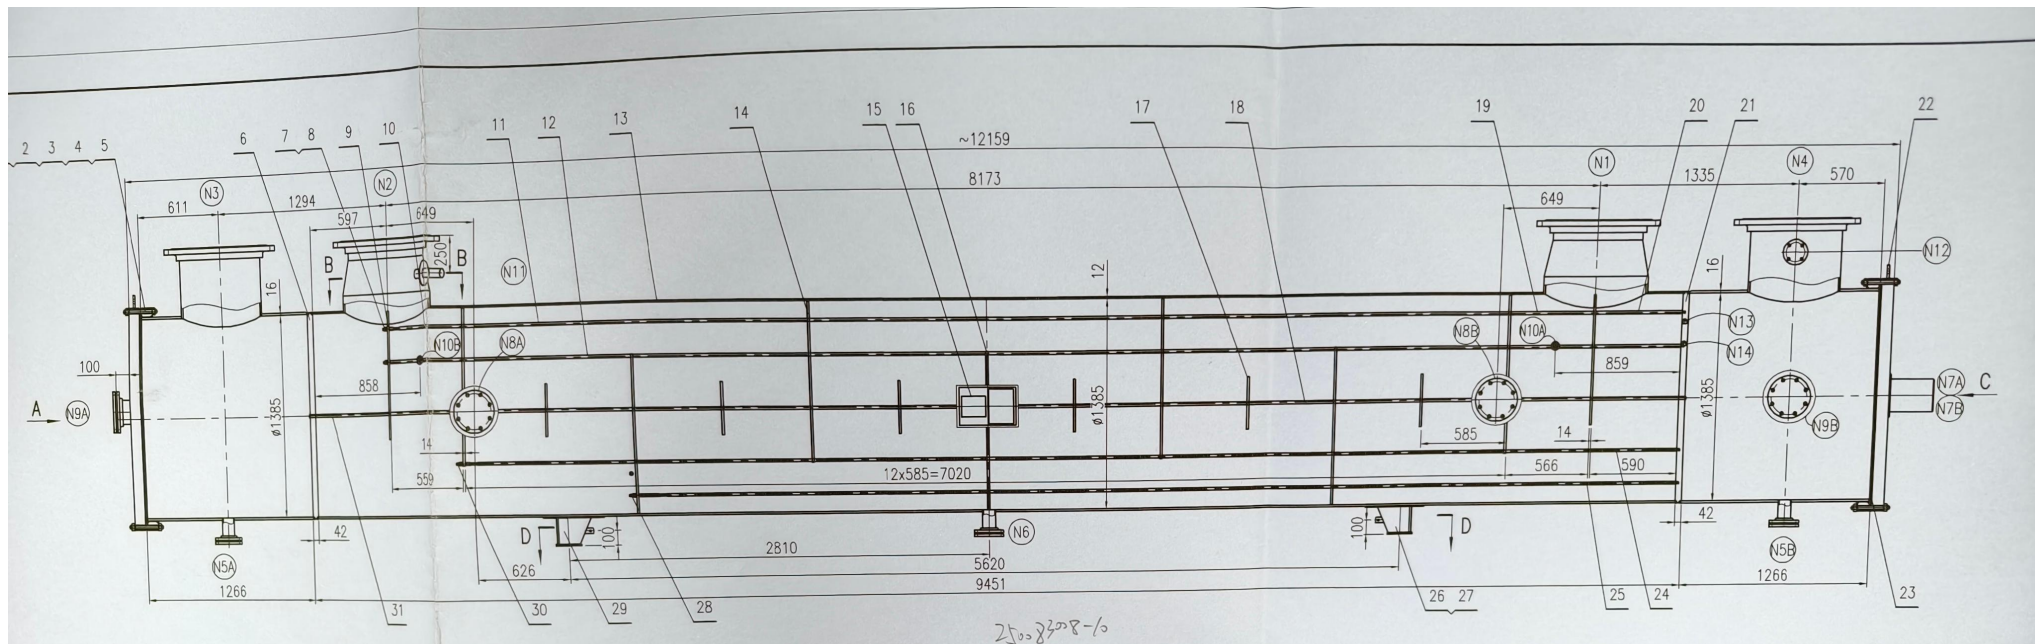


A向
A Direction
1:25

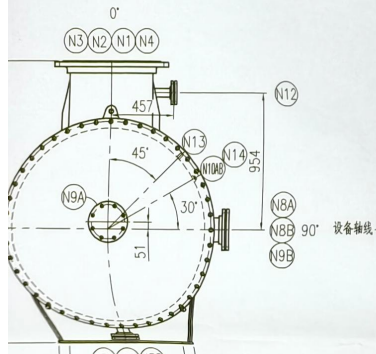


B-B
1:12

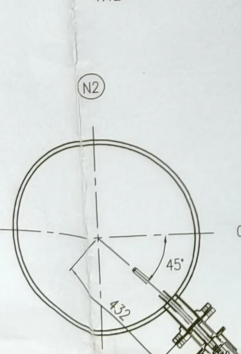


C向
C Direction
1:25

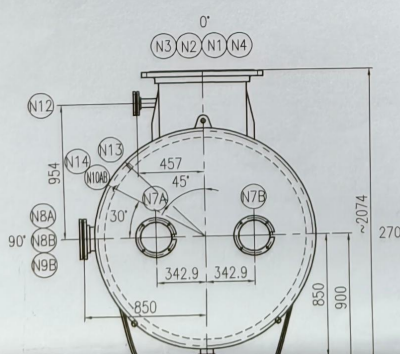

换热管布管详图
Detailed drawing of heat exchange tube layout
1:14

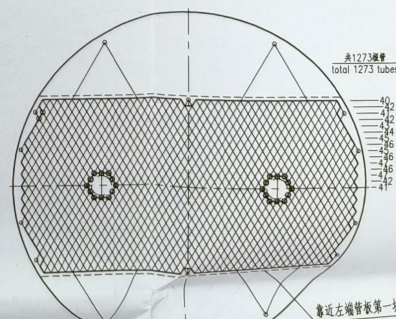

换热管与管板焊接详图
Detailed drawing of welding between heat exchange tubes and tube sheets
不按比例(NO SCALE)

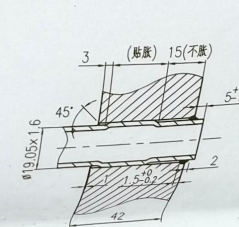

最近左端管板第一块折流板的缺口方向，依次错开
The direction of the first baffle gap at the left end of the tube sheet, staggered in sequence

